


活动场地平面图及容纳人数

EVENT FLOOR PLAN & VENUE CAPACITY

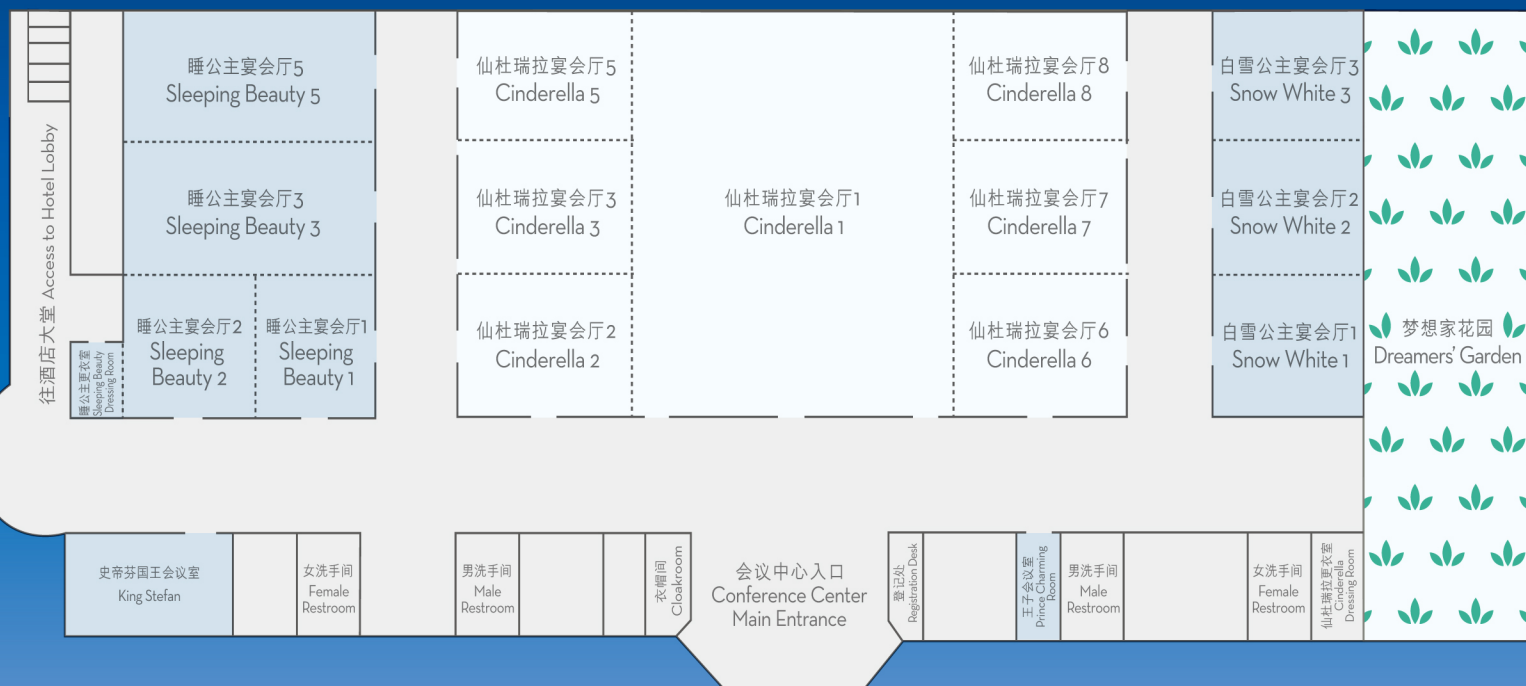

活动场地 EVENT VENUE	面积 SIZE		最高容纳人数 MAXIMUM CAPACITY			
	(平方米 Square Meter)	(平方呎 Square Feet)	课室式 Classroom	剧院式 Theatre	U字型 U-shape	宴会^ Banquet^
仙杜瑞拉宴会厅 Cinderella 1 to 8	876	9,429	417*	880*	-	612*
仙杜瑞拉宴会厅 Cinderella 1	422	4,538	212*	393*	-	240*
仙杜瑞拉宴会厅 Cinderella 2 / 3 / 5 / 6 / 7 / 8	76	814	40	70	24	48
仙杜瑞拉宴会厅 Cinderella 2+3 / 3+5	151	1,629	50*	102*	38	96
仙杜瑞拉宴会厅 Cinderella 6+7 / 7+8	151	1,629	50*	102*	38	96
仙杜瑞拉宴会厅 Cinderella 2+3+5 / 6+7+8	227	2,444	100*	204*	-	132*
仙杜瑞拉宴会厅 Cinderella 1+2+3+5 / 1+6+7+8	649	6,983	372*	735*	-	420*
睡公主宴会厅 Sleeping Beauty 1 to 5	301	3,240	146*	247*	-	192*
睡公主宴会厅 Sleeping Beauty 1 / 2	50	535	24	40	18	24
睡公主宴会厅 Sleeping Beauty 1+2 / 3 / 5	100	1,080	56	90	30	72
睡公主宴会厅 Sleeping Beauty 3+5 / 1+2+3	201	2,160	75*	152*	44	144
白雪公主宴会厅 Snow White 1 to 3	198	2,136	84*	182*	38*	96*
白雪公主宴会厅 Snow White 1 / 2 / 3	66	711	32	50	20	36
白雪公主宴会厅 Snow White 1+2 / 2+3	132	1,424	72	154	38	72
史帝芬国王会议室 King Stefan	56	606	36	50	20	24

^ 12人圆桌 Round table for 12 persons

* 附设舞台 With stage

仙杜瑞拉宴会厅 Cinderella 1 to 8, 仙杜瑞拉宴会厅 Cinderella 1, 仙杜瑞拉宴会厅 Cinderella 1+2+3+5 / 1+6+7+8: 36'w x 8'd

仙杜瑞拉宴会厅 Cinderella 2+3+5 / 6+7+8: 18'w x 8'd or 24'w x 8'd

仙杜瑞拉宴会厅 Cinderella 2+3 / 3+5 / 6+7 / 7+8: 18'w x 8'd

睡公主宴会厅 Sleeping Beauty 1 to 5, 白雪公主宴会厅 Snow White 1 to 3: 24'w x 8'd

活动场地的可容纳人数 / 布置及活动时间会因应适用的预防及控制疾病规例而作出适当调整。

Capacity / set up of event venues and event timing may be adjusted in accordance with the applicable Prevention and Control of Disease Regulations.